



Elévation 1 (Echelle : 1:20)

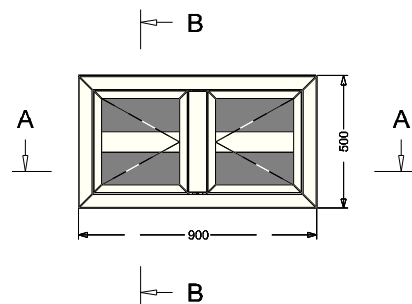

Coupe 1 A - A (Echelle : 1:2)

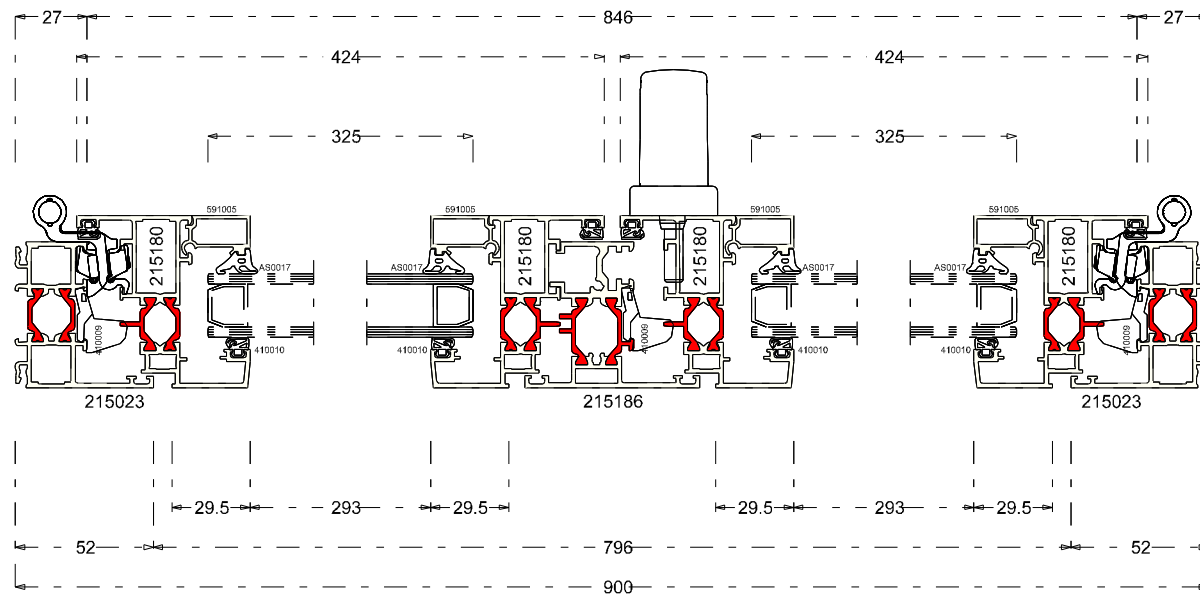

Coupe 2 B - B (Echelle : 1:2)

